


Brookvale Village Hall - Floor Plan

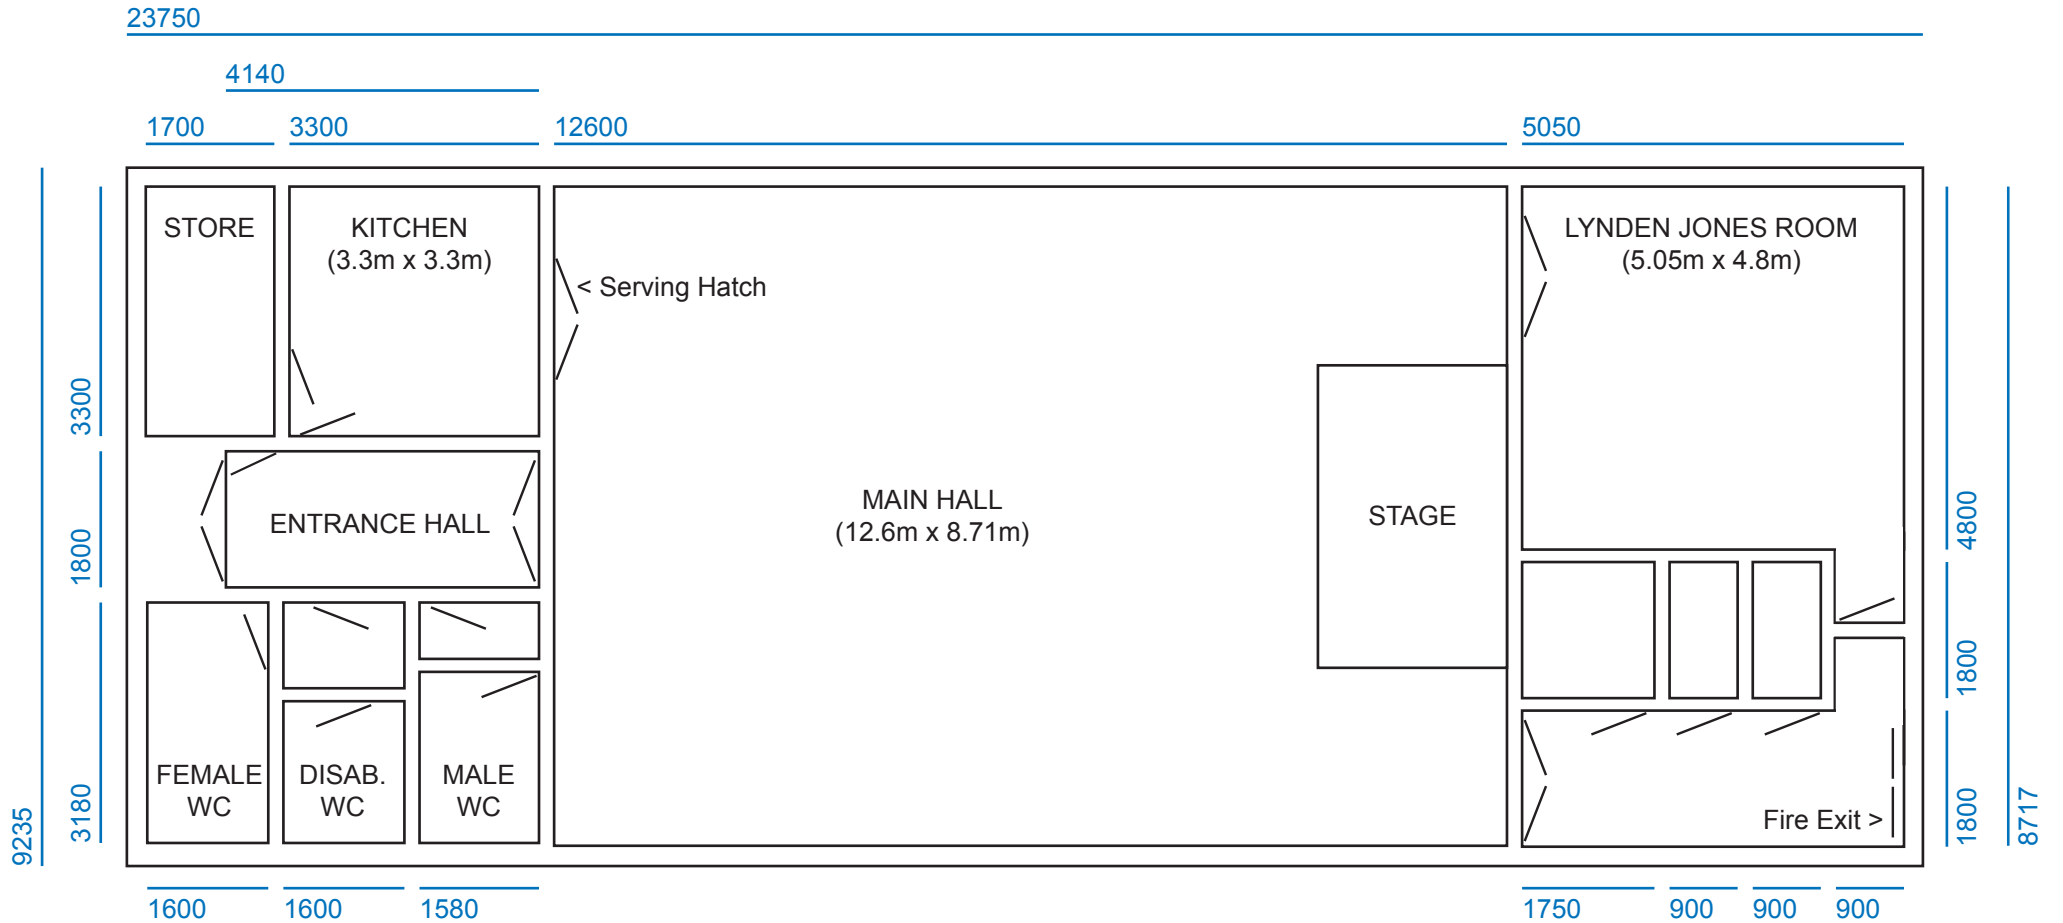

Brookvale
Community Association



All measurements in millimetres.

Scale 1:100.

Main Hall has a sloping ceiling with a height ranging from 2500mm to 3500mm. Rest of building has flat ceilings with a height of 2500mm.

